




HD Sliding Door System.

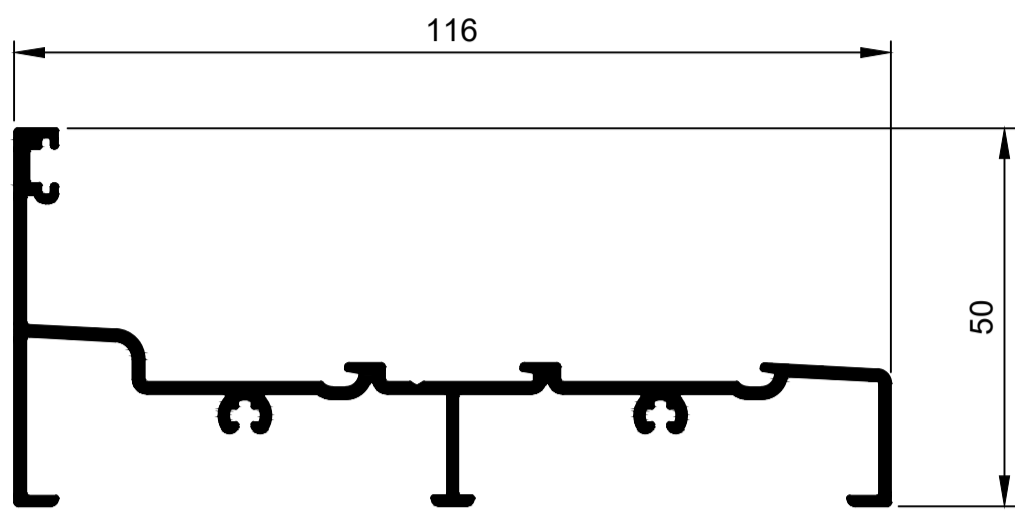


KSD001
Sill Double KELL
Ix: 65.225cm⁴

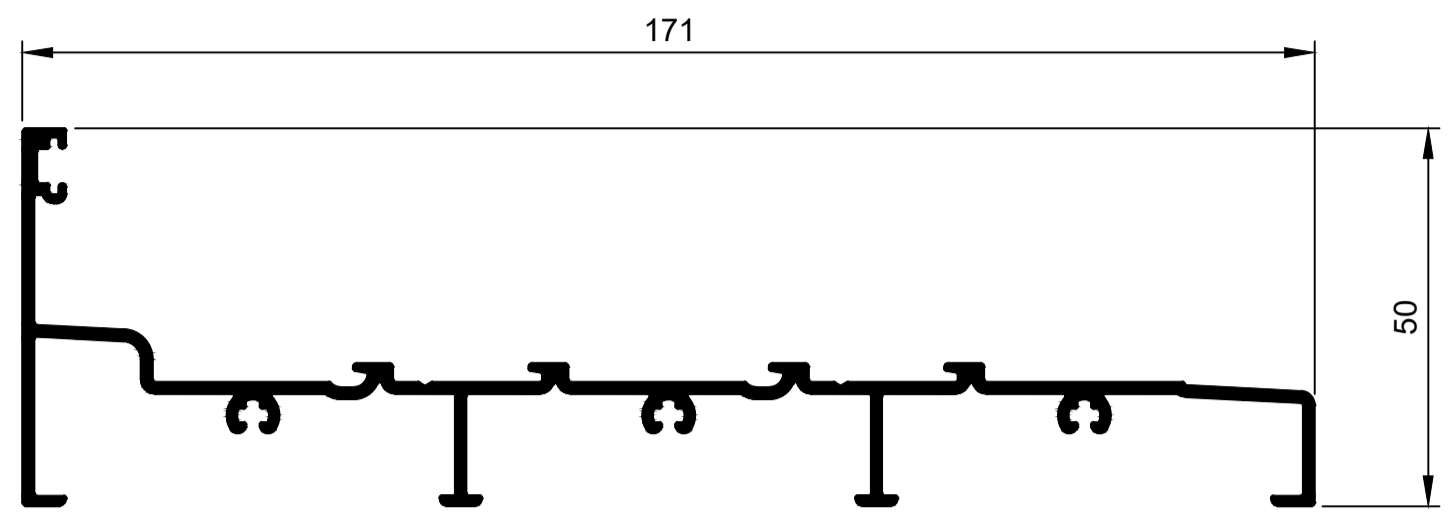


KSD002
Sill Triple KELL
Ix: 177.858cm⁴

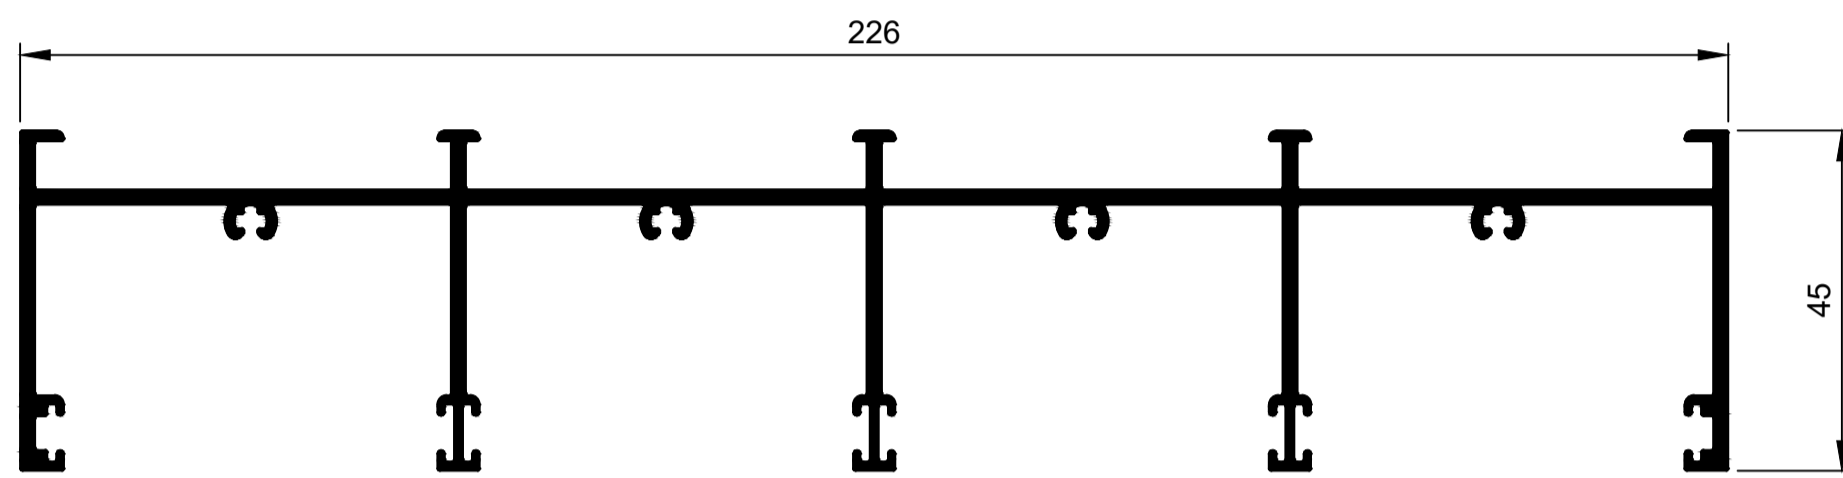


KSD004
Head Quadruple KELL
Ix: 546.062cm⁴

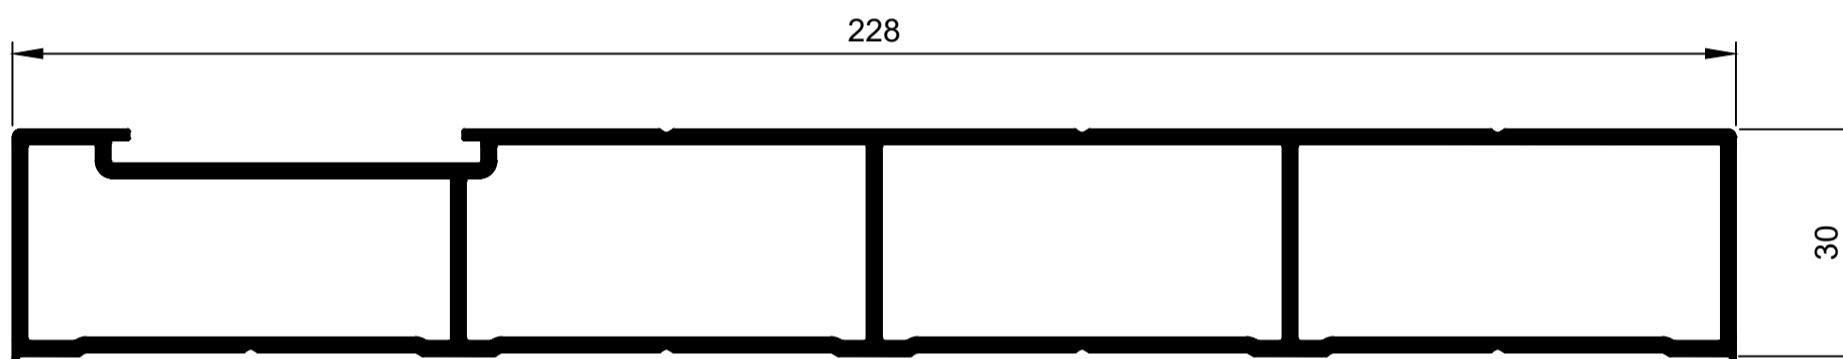

KSD005
Jamb Quadruple KELL
Ix: 572.726cm⁴

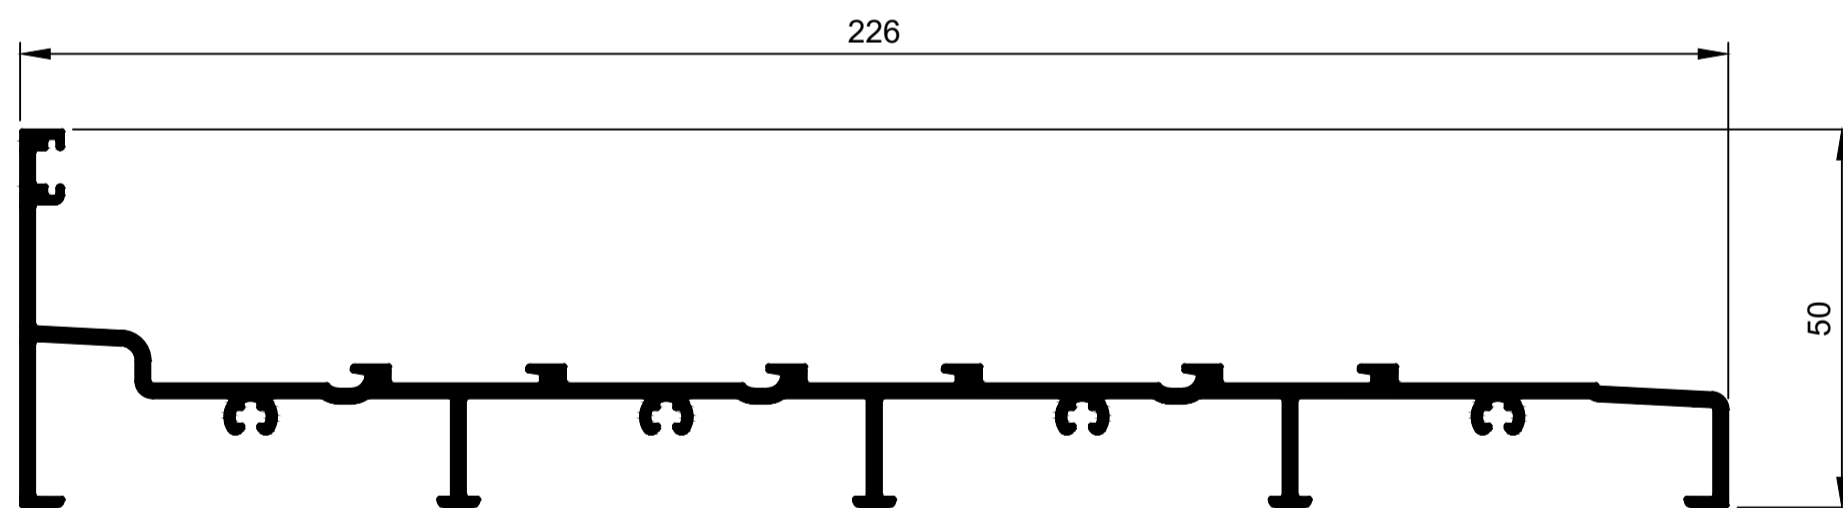

KSD006
Sill Quadruple KELL
Ix: 435.561cm⁴

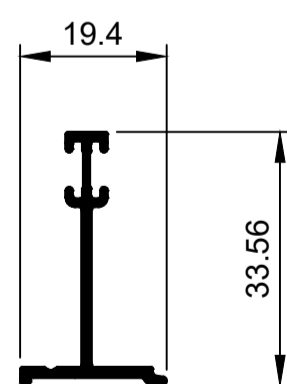

KSD003
Adaptor Sill KELL
Ix: 0.111cm⁴

Please Note:
See KELL Aluminium DG32 Wall Chart for bigger door panels and profiles for up to 32mm thick glass.

© Copyright 2021 KELL Aluminium Profiles
All rights reserved


KELL Aluminium Profiles reserves the right to make changes without notice.

KELL Aluminium Profiles
George
1 Nelson Mandela Boulevard
George Industrial
Telephone: 044 873 4664 / 044 873 4639I
Mail: info@kell.co.za
WWW.KELL.CO.ZA




KELL Aluminium Profiles
Cape Town
60 Viben Road
Brackenfell Industria
Telephone: 044 873 4664 / 044 873 4639I
Mail: info@kell.co.za
WWW.KELL.CO.ZA


HD Sliding Door System.

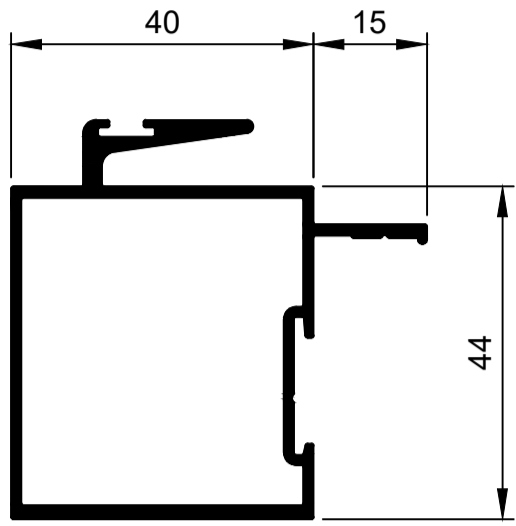


TSD015
Interlocker 40mm Slide
Ix: 8.287cm⁴

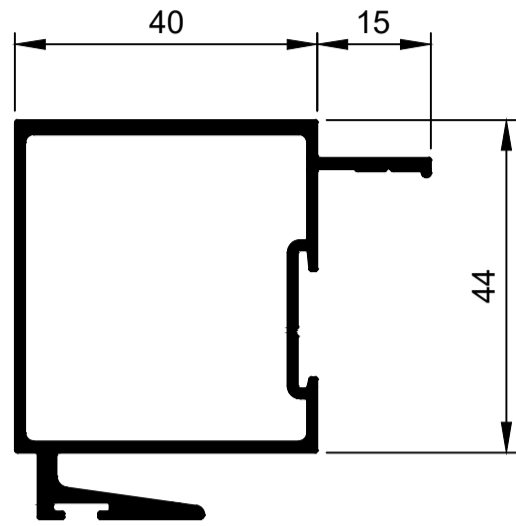


TSD018
Interlocker 40mm Fix
Ix: 8.920cm⁴

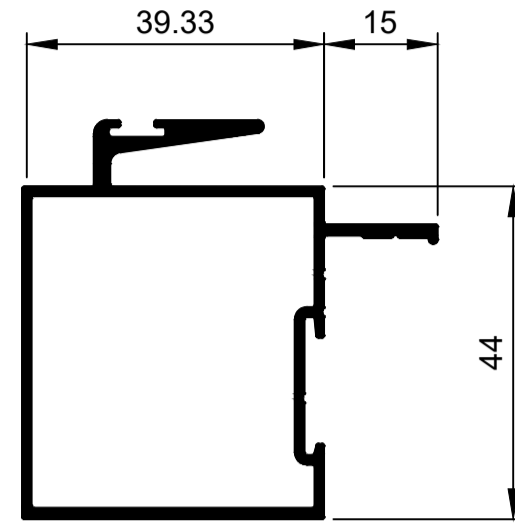


TSD026
Interlocker 40mm Slide Aluc X
Ix: 7.868cm⁴

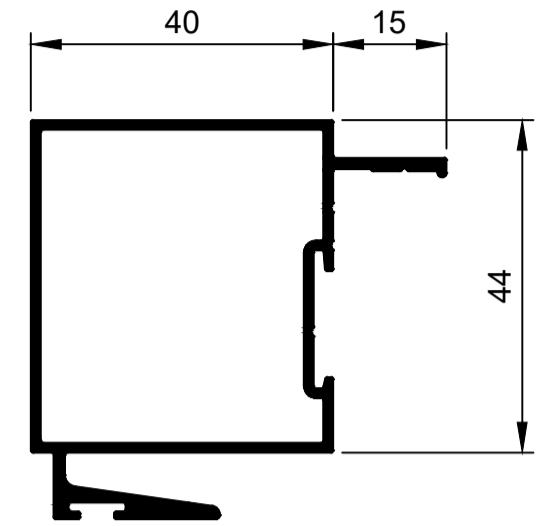


TSD027
Interlocker 40mm Slide Aluc X
Ix: 8.272cm⁴

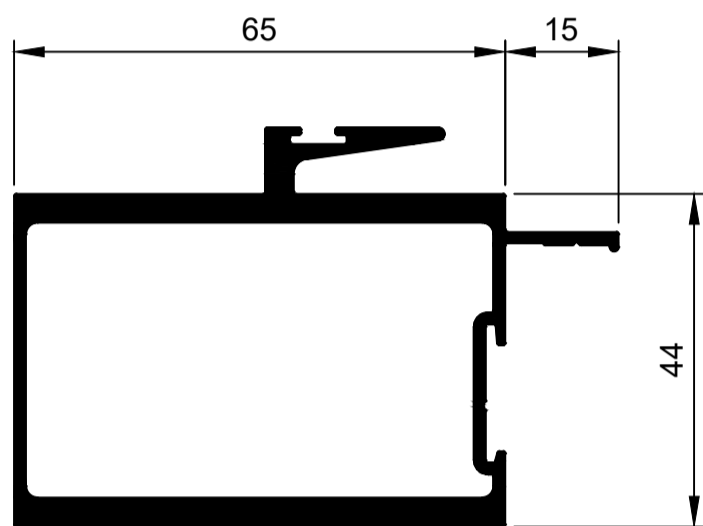

TSD017
Interlocker 65mm Slide
Ix: 27.694cm⁴

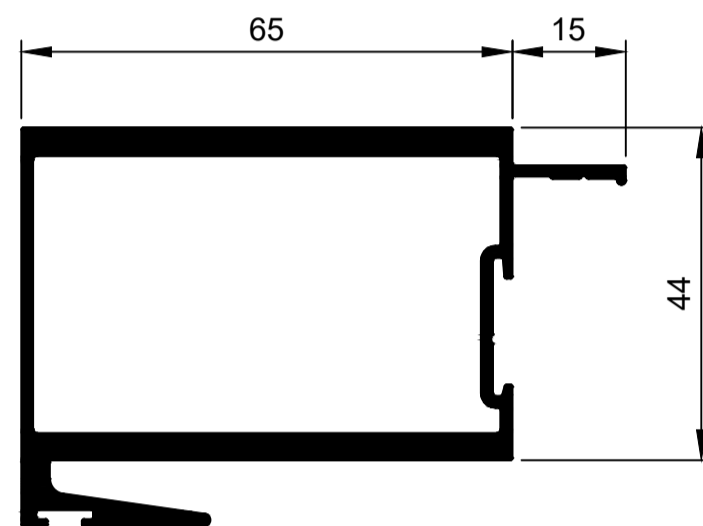


TSD020
Interlocker 65mm Slide
Ix: 28.031cm⁴

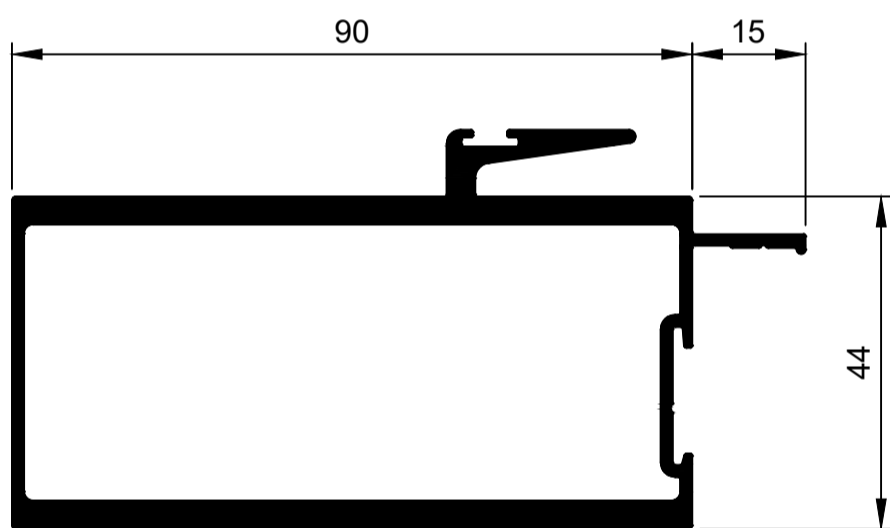


TSD016
Interlocker 90mm Slide
Ix: 35.525cm⁴




TSD019
Interlocker 90mm Slide
Ix: 35.773cm⁴

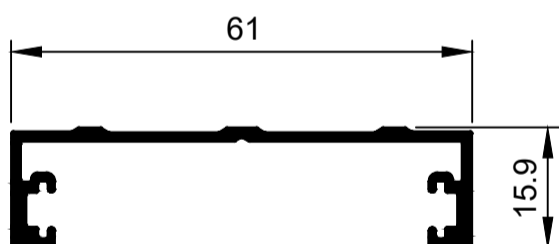


TSD007
Adaptor Jamb
Ix: 9.316cm⁴

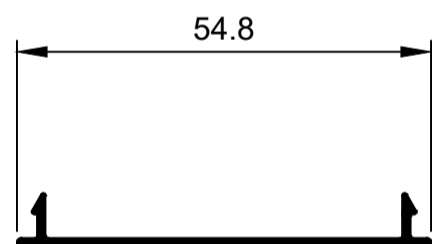


TSD009
Cover Head
Ix: 2.439cm⁴

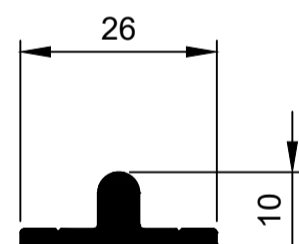


TSD010
TRACK 10MM
Ix: 0.369cm⁴

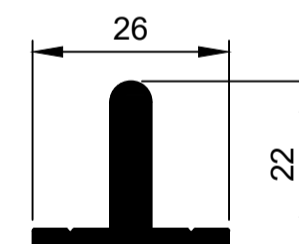


W31594
TRACK 10MM
Ix: 0.387cm⁴

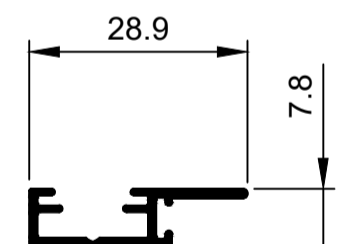


TSD022
Interlocker Screw-on
Ix: 0.545cm⁴

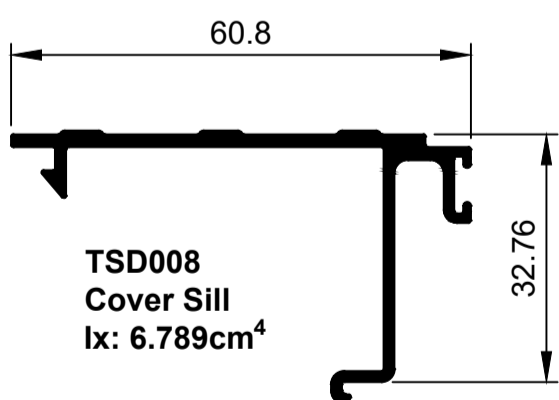


TSD008
Cover Sill
Ix: 6.789cm⁴

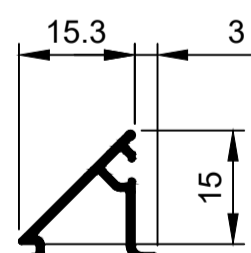

TSF026
Bead Angled
Ix: 0.125cm⁴

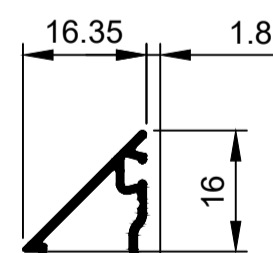

TSF027
Bead Angled Multi 13mm Gap
Ix: 0.141cm⁴

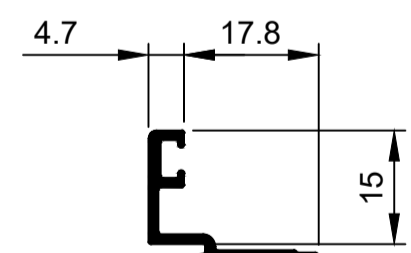

TSF028
Bead Square
Ix: 0.244cm⁴

Please Note:
See KELL Aluminium DG32 Wall Chart for bigger door panels and profiles for up to 32mm thick glass.

© Copyright 2021 Aluconnect
All rights reserved


Aluconnect reserves the right to make changes without notice.

Aluconnect

96 Nelson Mandela Blvd
George
Western Cape

WWW.ALUCONNECT.CO.ZA

Rev. 23 January 2024

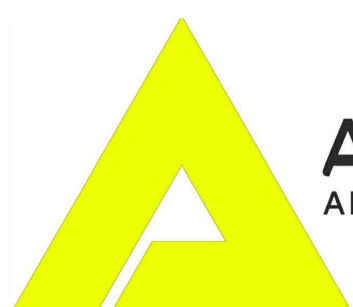

ALUCONNECT
ALUMINIUM IMPORTS SIMPLIFIED

Telephone Number:


+27 82 724 4783

info@Aluconnect.co.za


© Copyright 2024 Aluconnect
All rights reserved

Aluconnect reserves the right to make changes without notice.


HD Sliding Door System.

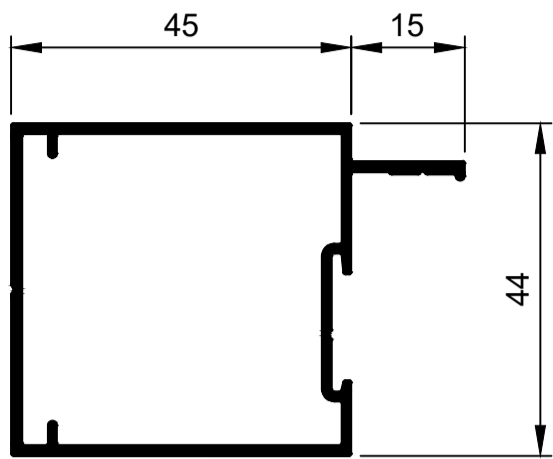


TSF018
Stile Door 45mm R1
Ix: 8.414cm⁴

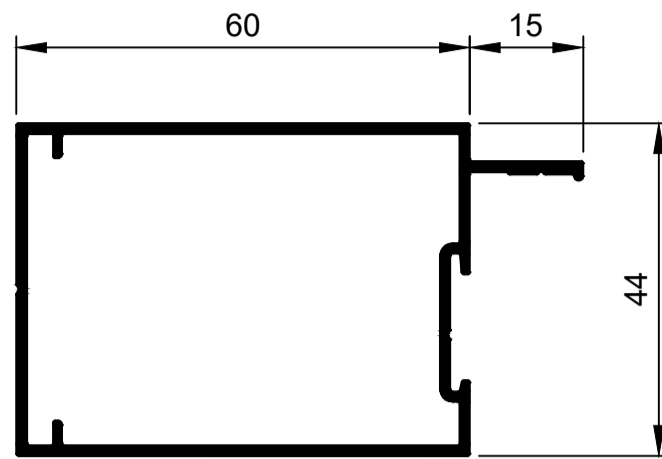


TSF019
Stile Door 60mm R11
Ix: 10.269cm⁴

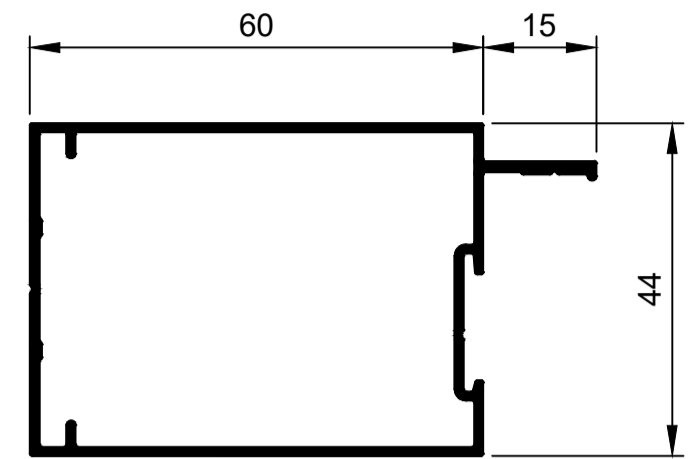


TSF043
Stile Door 60mm R11 Aluc X
Ix: 9.121cm⁴

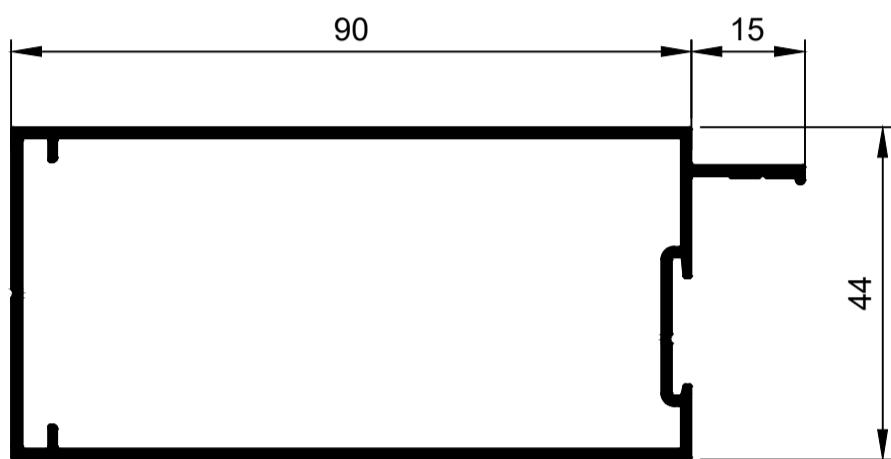


TSF020
Stile Door 90mm R9
Ix: 14.878cm⁴

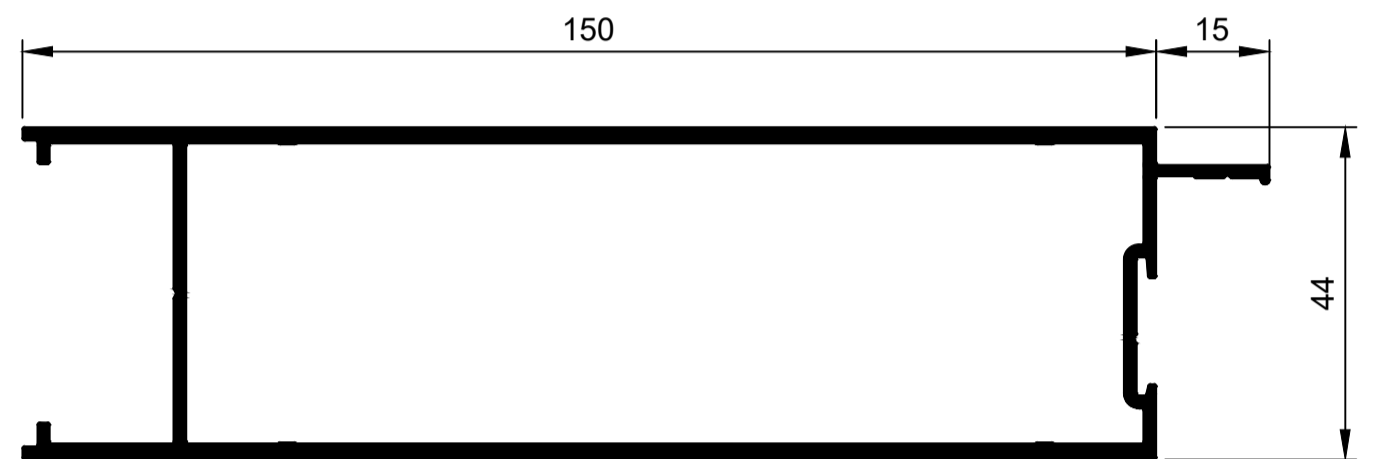


TSF014
Sill 150mm R6
Ix: 31.115cm⁴

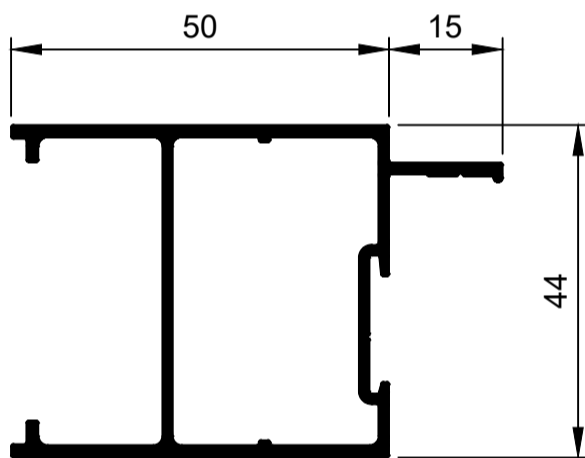


TSF012
Sill 50mm R7
Ix: 10.246cm⁴

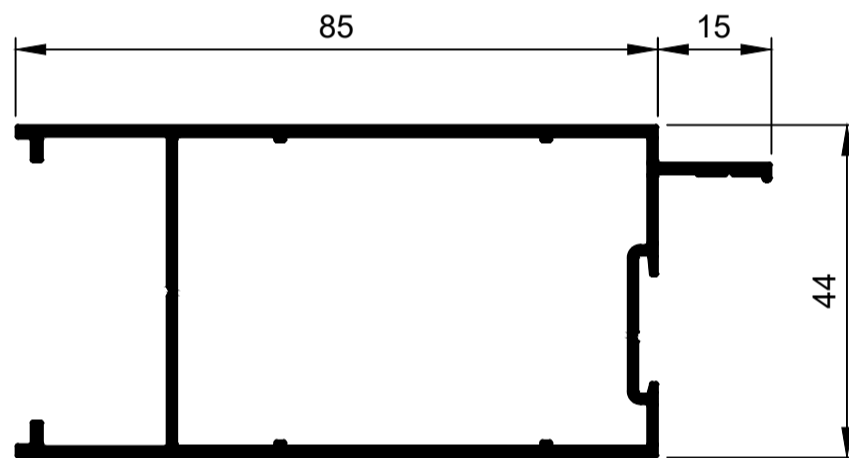


TSF013
Sill 85mm R4
Ix: 15.069cm⁴

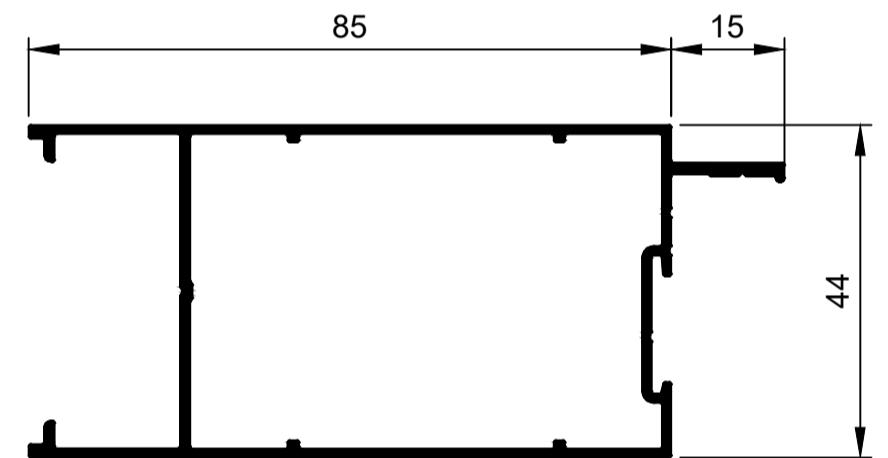


TSF042
Sill 85mm R4 Aluc X
Ix: 12.410cm⁴

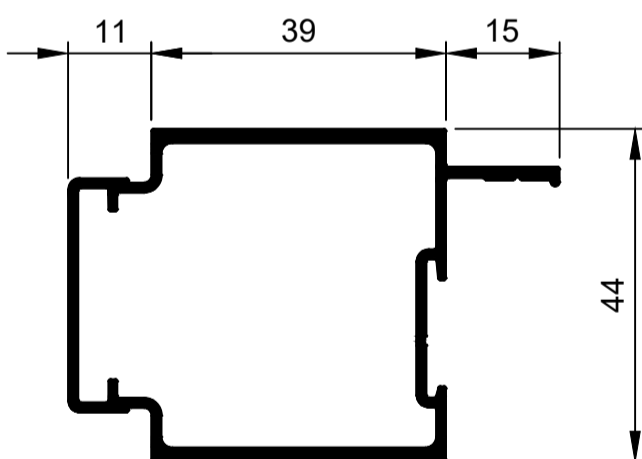


TSD012
Stile Meet 39mm
Ix: 9.592cm⁴

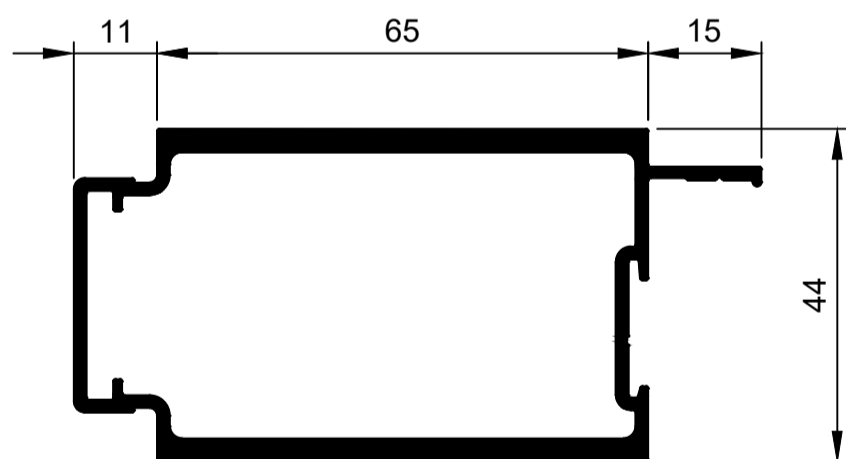


TSD013
Stile Meet 65mm
Ix: 20.147cm⁴

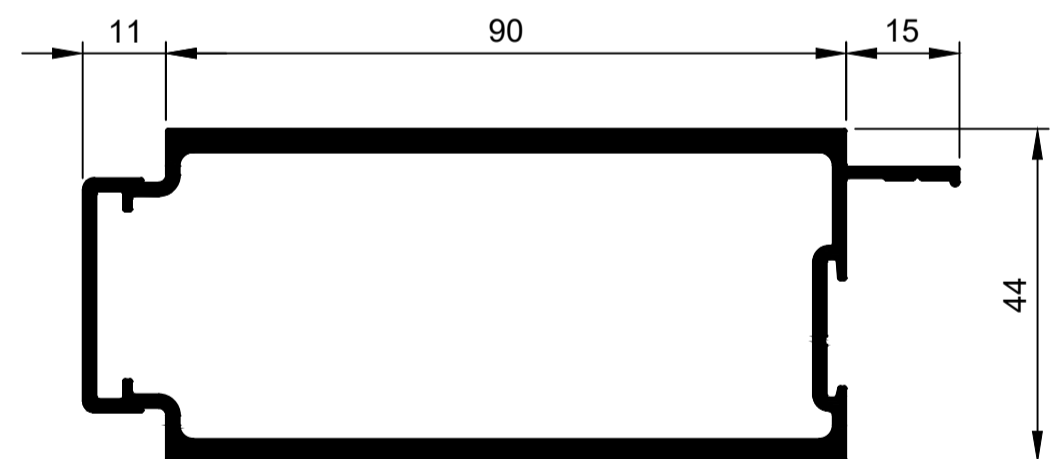

TSD014
Stile Meet 90mm
Ix: 26.463cm⁴

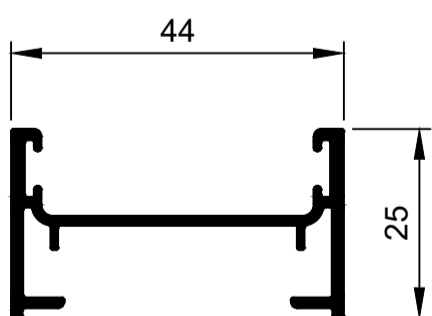

TSD011
Astragal 44mm
Ix: 7.312cm⁴

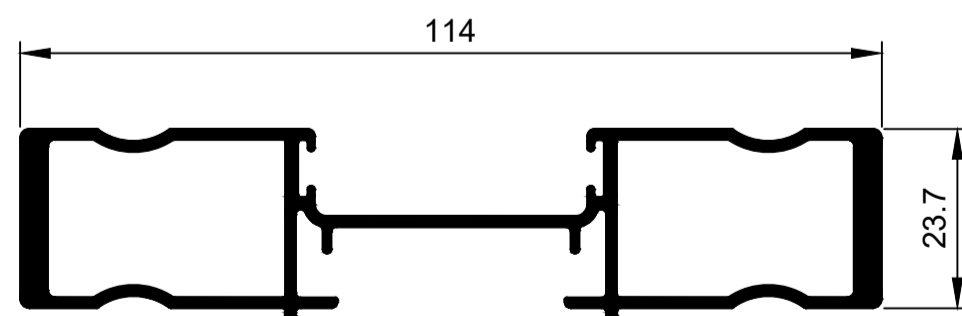

TSD021
Astragal 114mm
Ix: 86.757cm⁴

Please Note:
See KELL Aluminium DG32 Wall Chart for bigger door panels and profiles for up to 32mm thick glass.

© Copyright 2021 Aluconnect
All rights reserved


Aluconnect reserves the right to make changes without notice.

Aluconnect

96 Nelson Mandela Blvd
George
Western Cape

WWW.ALUCONNECT.CO.ZA

Rev. 23 January 2024

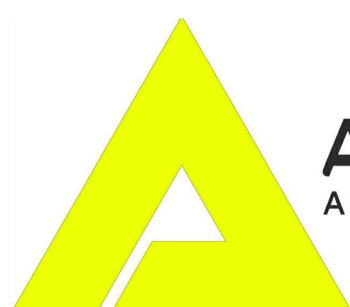

ALUCONNECT
ALUMINIUM IMPORTS SIMPLIFIED

Telephone Number:


+27 82 724 4783

info@Aluconnect.co.za


© Copyright 2024 Aluconnect
All rights reserved

Aluconnect reserves the right to make changes without notice.


HD Sliding Door System.

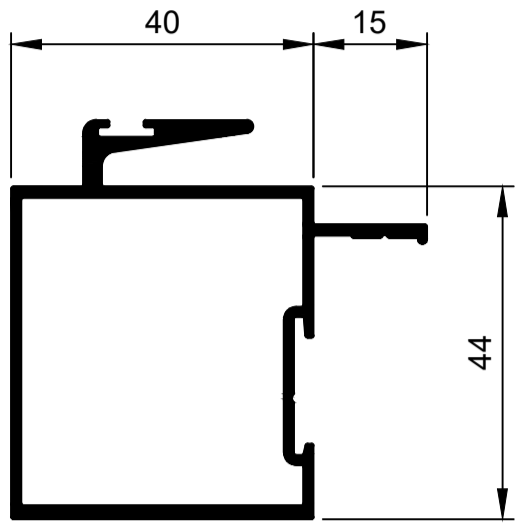


TSD015
Interlocker 40mm Slide
Ix: 8.287cm⁴

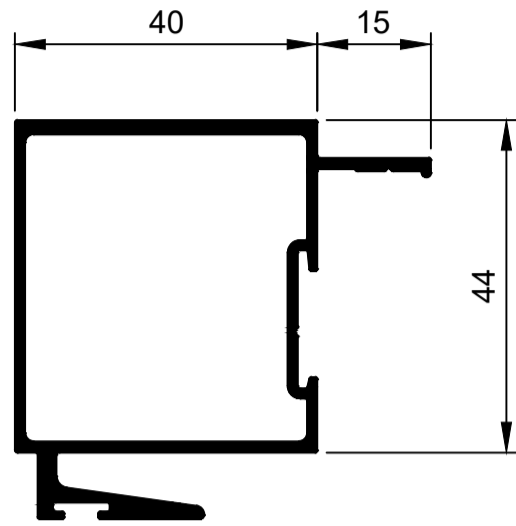


TSD018
Interlocker 40mm Fix
Ix: 8.920cm⁴

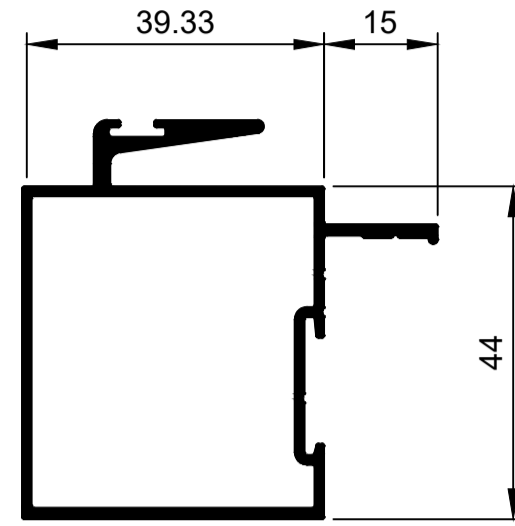


TSD026
Interlocker 40mm Slide Aluc X
Ix: 7.868cm⁴

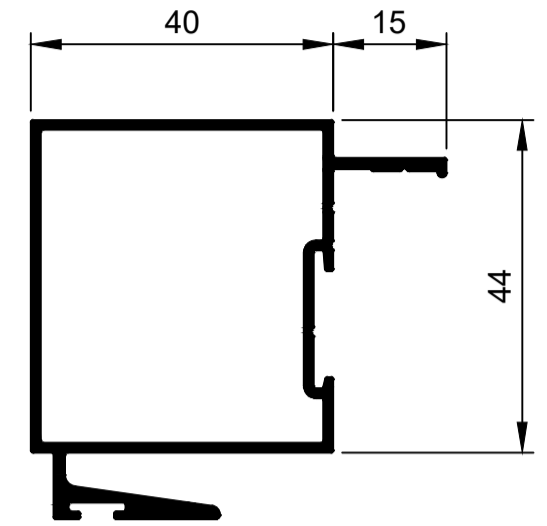


TSD027
Interlocker 40mm Slide Aluc X
Ix: 8.272cm⁴

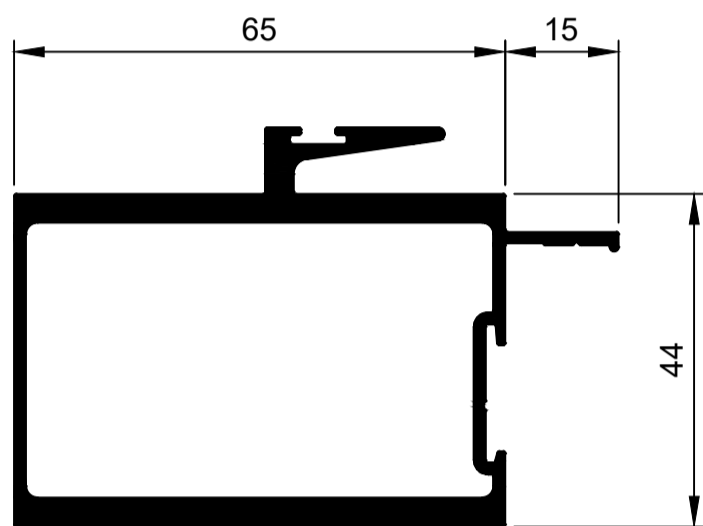


TSD017
Interlocker 65mm Slide
Ix: 27.694cm⁴

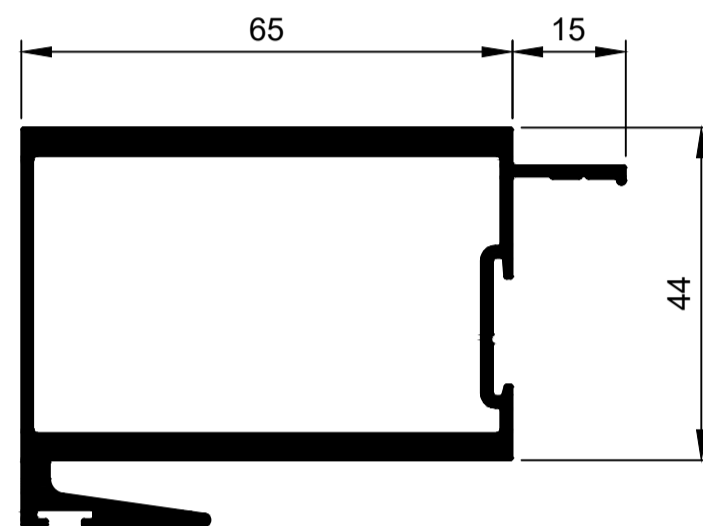


TSD020
Interlocker 65mm Slide
Ix: 28.031cm⁴

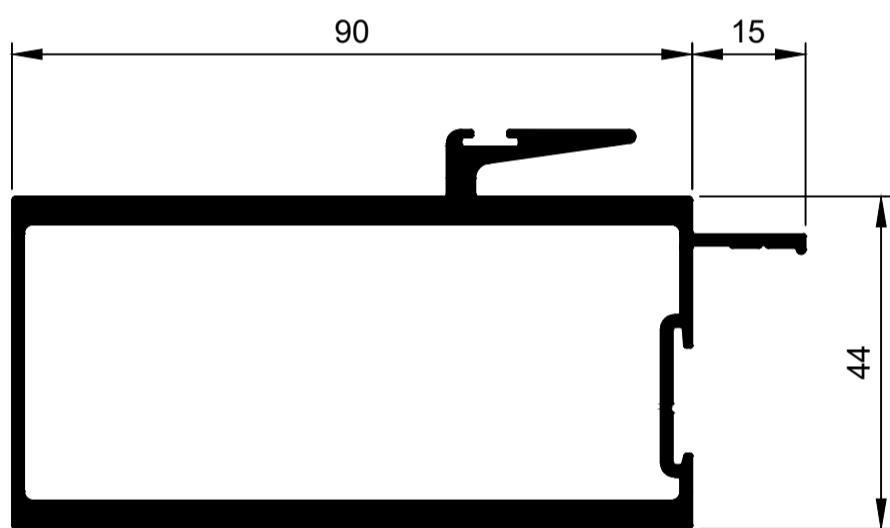


TSD016
Interlocker 90mm Slide
Ix: 35.525cm⁴

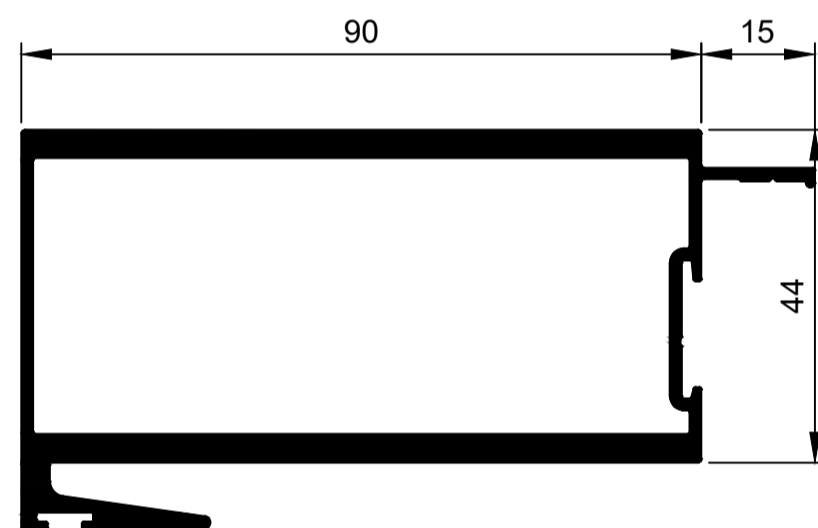


TSD019
Interlocker 90mm Slide
Ix: 35.773cm⁴

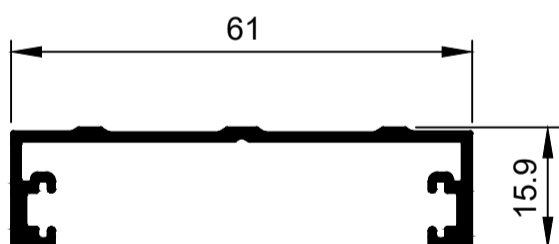


TSD007
Adaptor Jamb
Ix: 9.316cm⁴

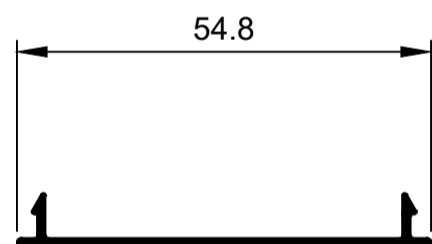


TSD009
Cover Head
Ix: 2.439cm⁴

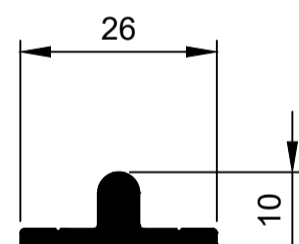


TSD010
TRACK 10MM
Ix: 0.369cm⁴

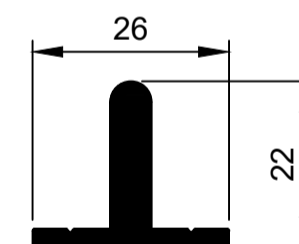


W31594
TRACK 10MM
Ix: 0.387cm⁴

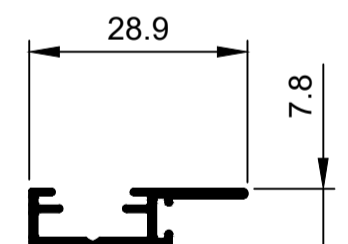


TSD022
Interlocker Screw-on
Ix: 0.545cm⁴

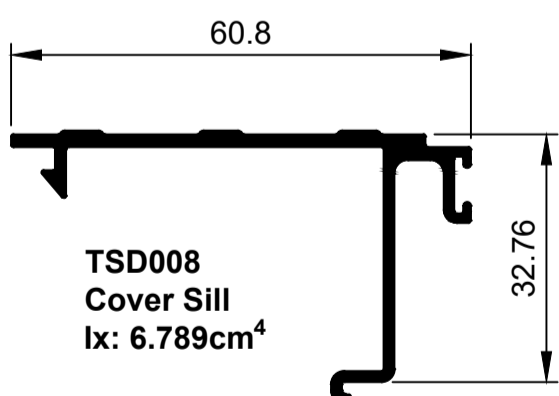


TSD008
Cover Sill
Ix: 6.789cm⁴

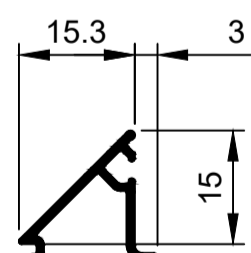

TSF026
Bead Angled
Ix: 0.125cm⁴

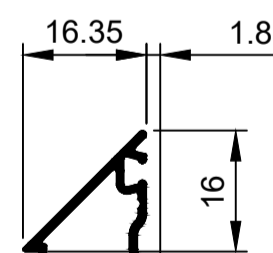

TSF027
Bead Angled Multi 13mm Gap
Ix: 0.141cm⁴

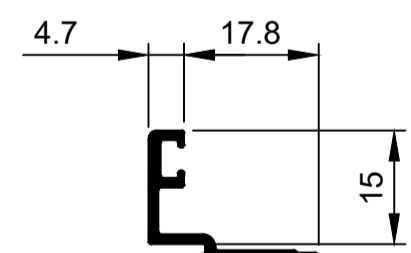

TSF028
Bead Square
Ix: 0.244cm⁴

Please Note:
See KELL Innovations DG32 Wall Chart for bigger door panels and profile for up to 32mm thick glass.

© Copyright 2021 Aluconnect
All rights reserved


Aluconnect reserves the right to make changes without notice.

Aluconnect

96 Nelson Mandela Blvd
George
Western Cape

WWW.ALUCONNECT.CO.ZA

Rev. 23 January 2024

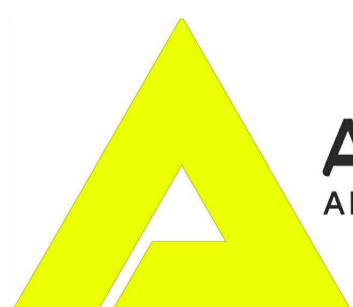

ALUCONNECT
ALUMINIUM IMPORTS SIMPLIFIED

Telephone Number:

+27 82 724 4783

info@Aluconnect.co.za

© Copyright 2024 Aluconnect
All rights reserved

Aluconnect reserves the right to make changes without notice.